

# RAGLAN HOUSE

CONDOMINIUMS


## BRAMLEY

2 BEDROOM

TOTAL: 1,030 sq.ft.

INTERIOR: 958 sq.ft.

EXTERIOR: 72 sq.ft.

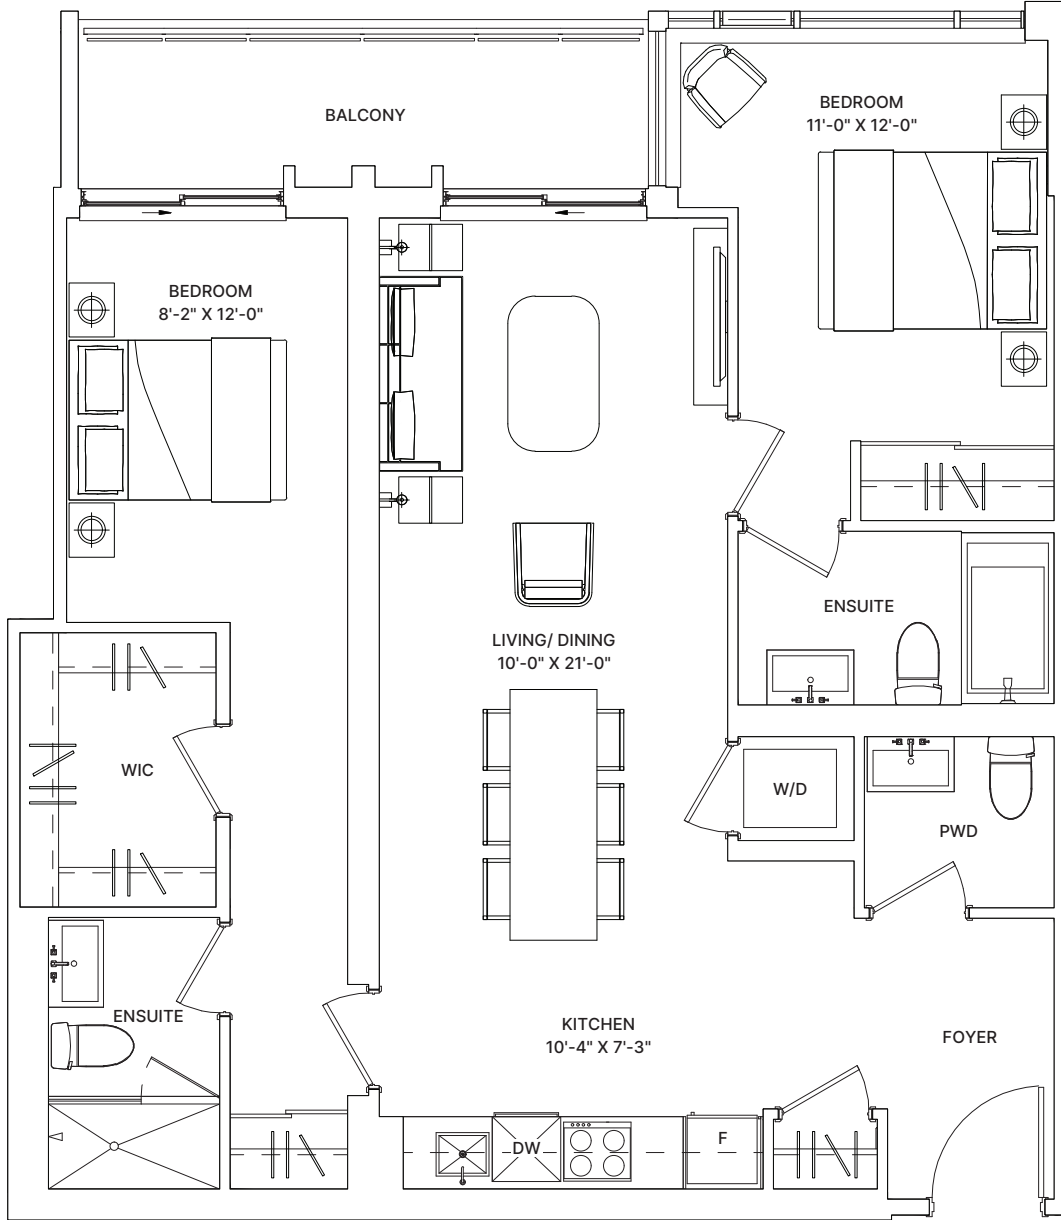

Dimensions, specifications, layouts (including but not limited to tile patterns), window sizes, mullions, fixture representation, appliance and fixture locations, and materials are approximate only, may vary, and are subject to changes without notice as provided in the Agreement of Purchase and Sale. Plans may be reversed. Wall thickness will vary with floor levels reducing room dimensions accordingly. Actual usable floor space may vary from the stated floor area. Measurements of rooms set forth on any floor plan are generally taken at the greatest points of each given room and centre line of windows (as if the room were perfectly rectangular). Furniture is not included. Furniture shown on terrace spaces should be secured for safety. Prices are subject to change without notice. E. & O.E. Plans are not to scale. For more information on the method used for calculating floor area of any unit, reference should be made to Builder Bulletin NO. 22 published by Tarion.



FLOORS 2-5, SUITE 01

# RAGLAN HOUSE

CONDOMINIUMS


## KINGSBURY

2 BEDROOM

TOTAL: 909 sq.ft.

INTERIOR: 879 sq.ft.

EXTERIOR: 30 sq.ft.

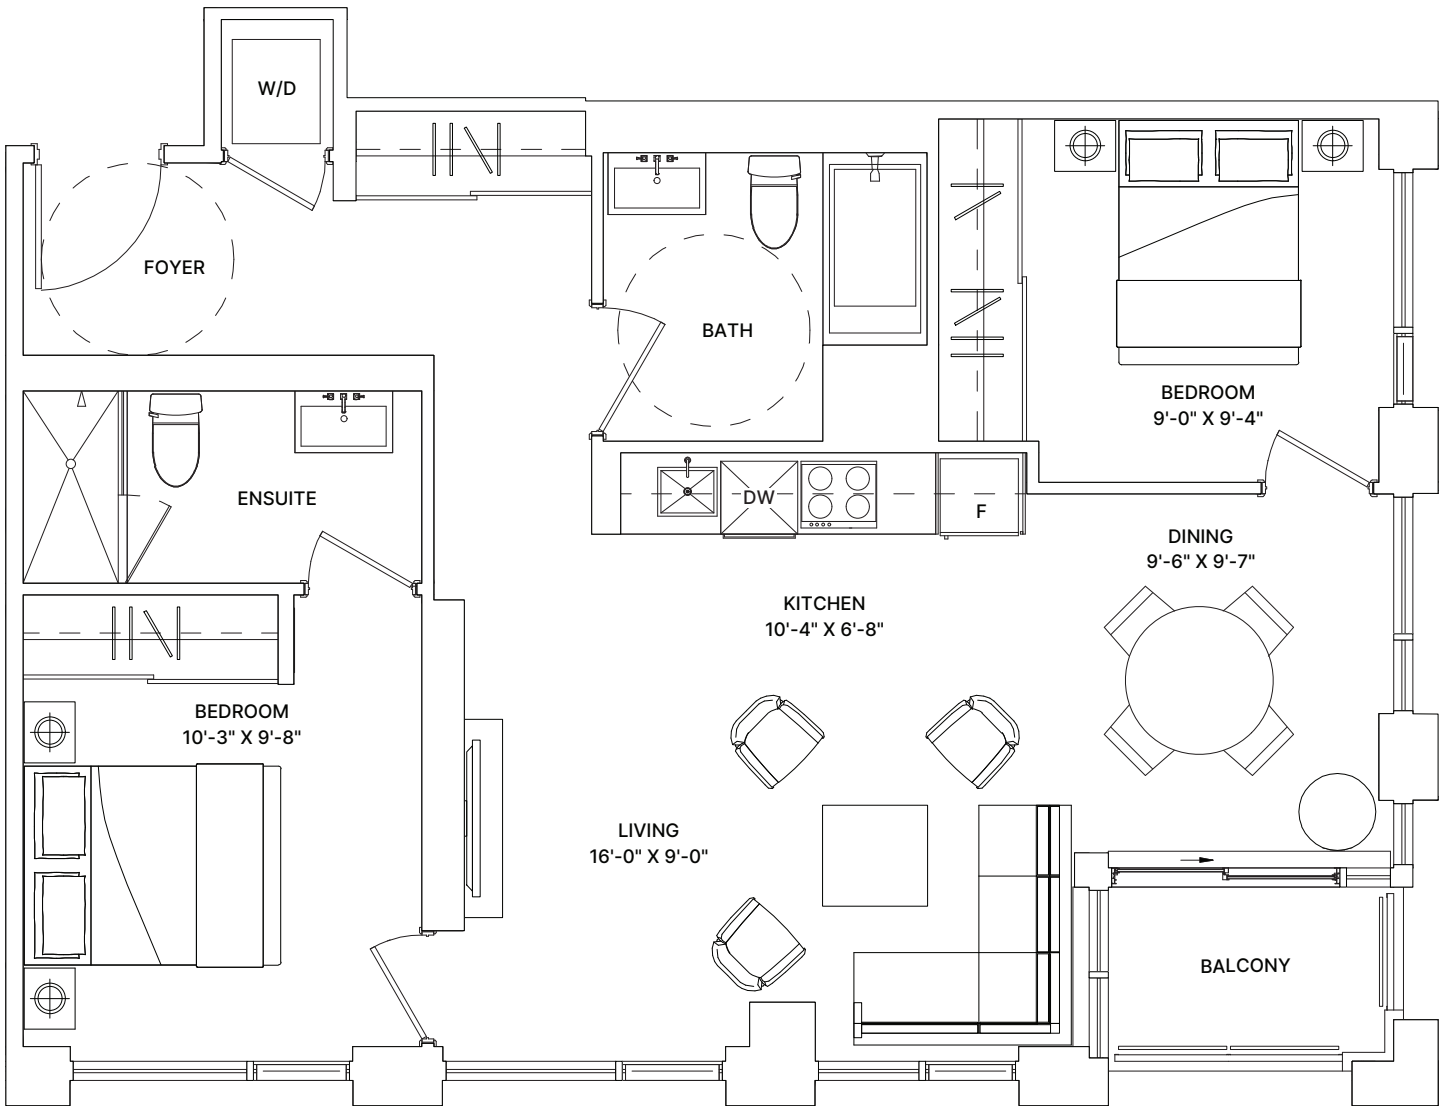

Dimensions, specifications, layouts (including but not limited to tile patterns), window sizes, mullions, fixture representation, appliance and fixture locations, and materials are approximate only, may vary, and are subject to changes without notice as provided in the Agreement of Purchase and Sale. Plans may be reversed. Wall thickness will vary with floor levels reducing room dimensions accordingly. Actual usable floor space may vary from the stated floor area. Measurements of rooms set forth on any floor plan are generally taken at the greatest points of each given room and centre line of windows (as if the room were perfectly rectangular). Furniture is not included. Furniture shown on terrace spaces should be secured for safety. Prices are subject to change without notice. E. & O.E. Plans are not to scale. For more information on the method used for calculating floor area of any unit, reference should be made to Builder Bulletin NO. 22 published by Tarion.



FLOORS 10-25, SUITE 04  
LPH, PH, UPH, SUITE 04

# RAGLAN HOUSE

CONDOMINIUMS


## HERON

2 BEDROOM + DEN

TOTAL: 1,015 sq.ft.

INTERIOR: 985 sq.ft.

EXTERIOR: 30 sq.ft.

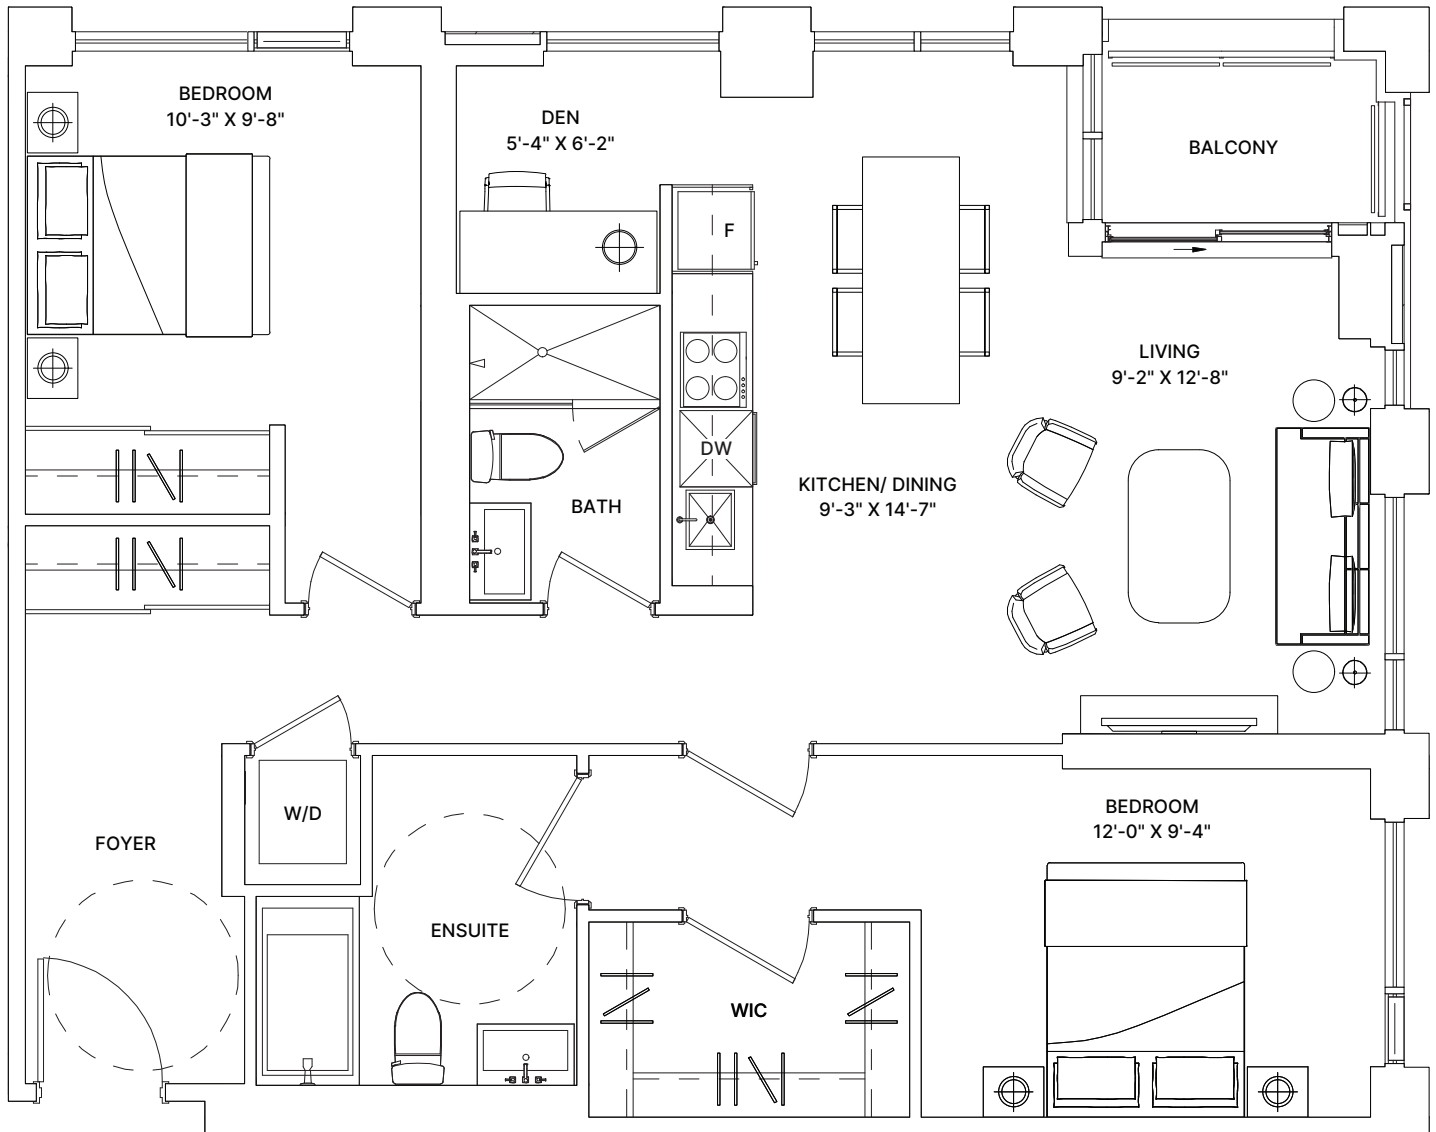

Dimensions, specifications, layouts (including but not limited to tile patterns), window sizes, mullions, fixture representation, appliance and fixture locations, and materials are approximate only, may vary, and are subject to changes without notice as provided in the Agreement of Purchase and Sale. Plans may be reversed. Wall thickness will vary with floor levels reducing room dimensions accordingly. Actual usable floor space may vary from the stated floor area. Measurements of rooms set forth on any floor plan are generally taken at the greatest points of each given room and centre line of windows (as if the room were perfectly rectangular). Furniture is not included. Furniture shown on terrace spaces should be secured for safety. Prices are subject to change without notice. E. & O.E. Plans are not to scale. For more information on the method used for calculating floor area of any unit, reference should be made to Builder Bulletin NO. 22 published by Tarion.



FLOORS 10-25, SUITE 02  
LPH, PH, UPH, SUITE 02

**CAMROST  
FELCORP.**  
EST 1976

# RAGLAN HOUSE

CONDOMINIUMS


## BECKTON

1 BEDROOM

TOTAL: 454 sq.ft.

INTERIOR: 454 sq.ft.

EXTERIOR: 0 sq.ft.

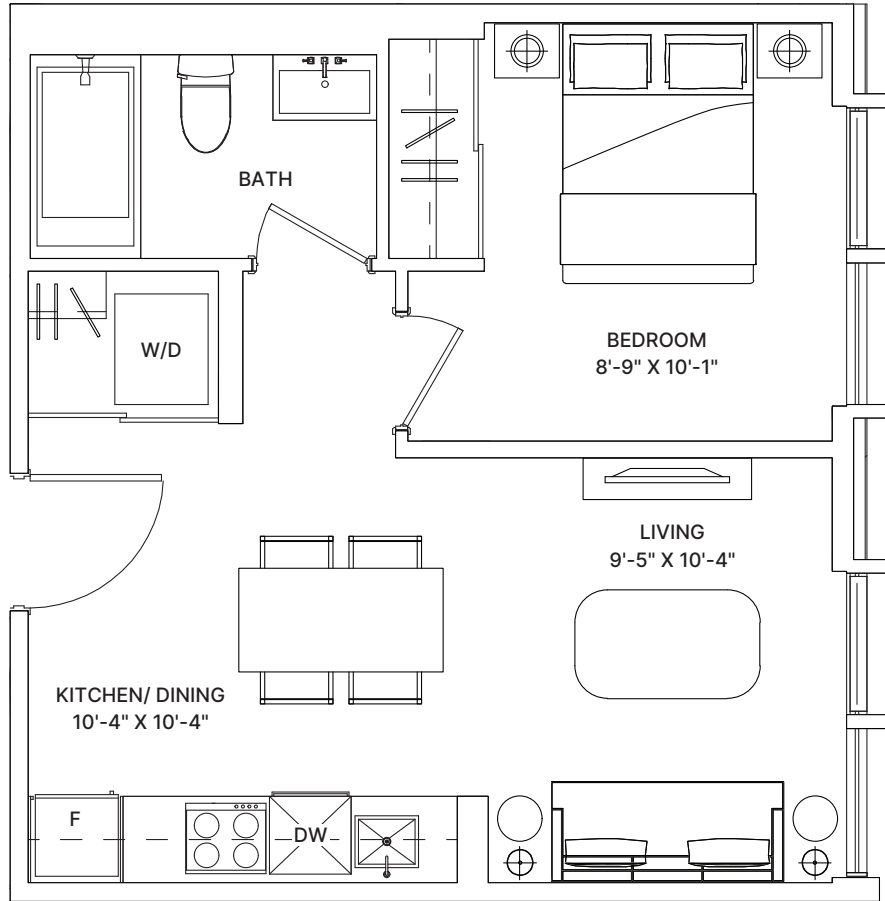

Dimensions, specifications, layouts (including but not limited to tile patterns), window sizes, mullions, fixture representation, appliance and fixture locations, and materials are approximate only, may vary, and are subject to changes without notice as provided in the Agreement of Purchase and Sale. Plans may be reversed. Wall thickness will vary with floor levels reducing room dimensions accordingly. Actual usable floor space may vary from the stated floor area. Measurements of rooms set forth on any floor plan are generally taken at the greatest points of each given room and centre line of windows (as if the room were perfectly rectangular). Furniture is not included. Furniture shown on terrace spaces should be secured for safety. Prices are subject to change without notice. E. & O. E. Plans are not to scale. For more information on the method used for calculating floor area of any unit, reference should be made to Builder Bulletin NO. 22 published by Tarion.



FLOORS 2-5, SUITE 05  
FLOORS 6-8, SUITE 05

# RAGLAN HOUSE

CONDOMINIUMS


## GRANGER

1 BEDROOM

TOTAL: 504 sq.ft.

INTERIOR: 456 sq.ft.

EXTERIOR: 48 sq.ft.

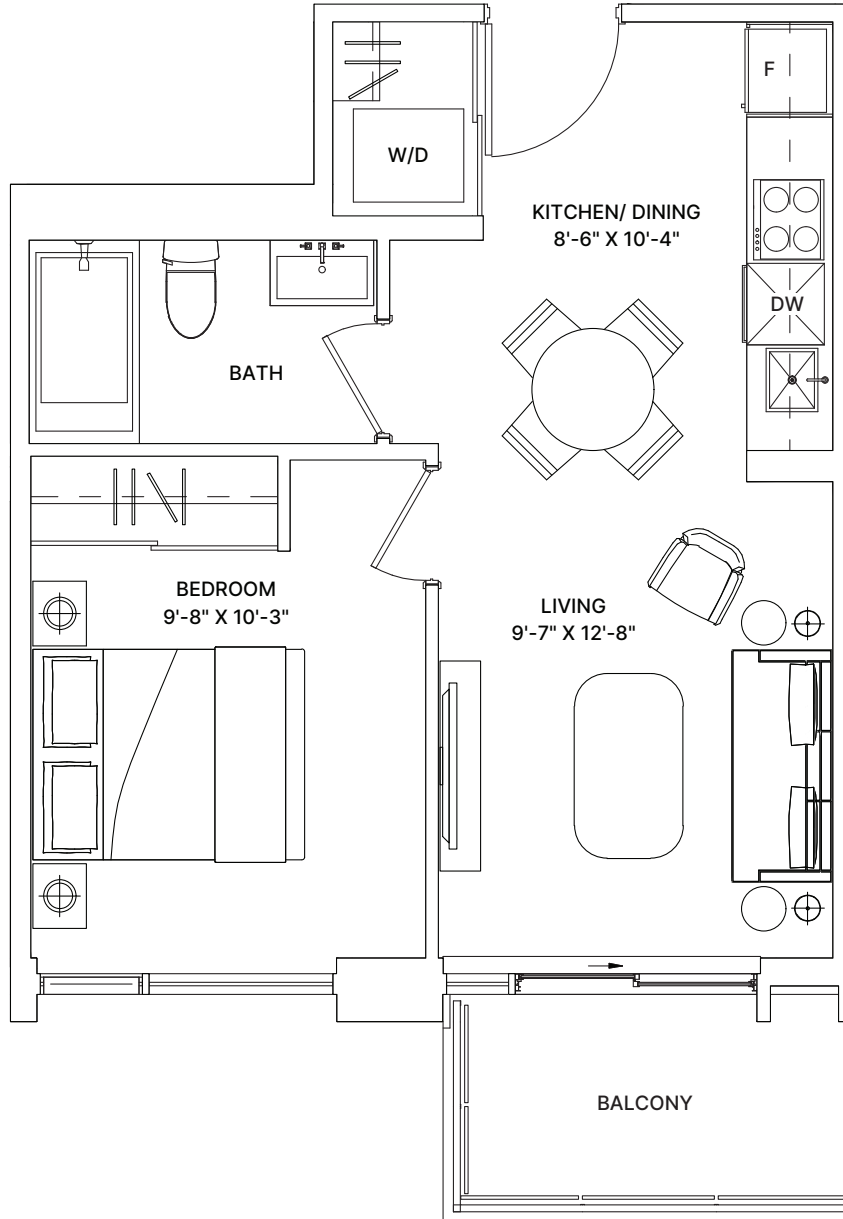

Dimensions, specifications, layouts (including but not limited to tile patterns), window sizes, mullions, fixture representation, appliance and fixture locations, and materials are approximate only, may vary, and are subject to changes without notice as provided in the Agreement of Purchase and Sale. Plans may be reversed. Wall thickness will vary with floor levels reducing room dimensions accordingly. Actual usable floor space may vary from the stated floor area. Measurements of rooms set forth on any floor plan are generally taken at the greatest points of each given room and centre line of windows (as if the room were perfectly rectangular). Furniture is not included. Furniture shown on terrace spaces should be secured for safety. Prices are subject to change without notice. E. & O. E. Plans are not to scale. For more information on the method used for calculating floor area of any unit, reference should be made to Builder Bulletin NO. 22 published by Tarion.



FLOORS 6-8, SUITE 10  
 FLOOR 9, SUITE 04  
 FLOORS 10-25, SUITE 06  
 LPH, PH, SUITE 06

# RAGLAN HOUSE

CONDOMINIUMS


## REDBRIDGE

1 BEDROOM

TOTAL: 526 sq.ft.

INTERIOR: 478 sq.ft.

EXTERIOR: 48 sq.ft.

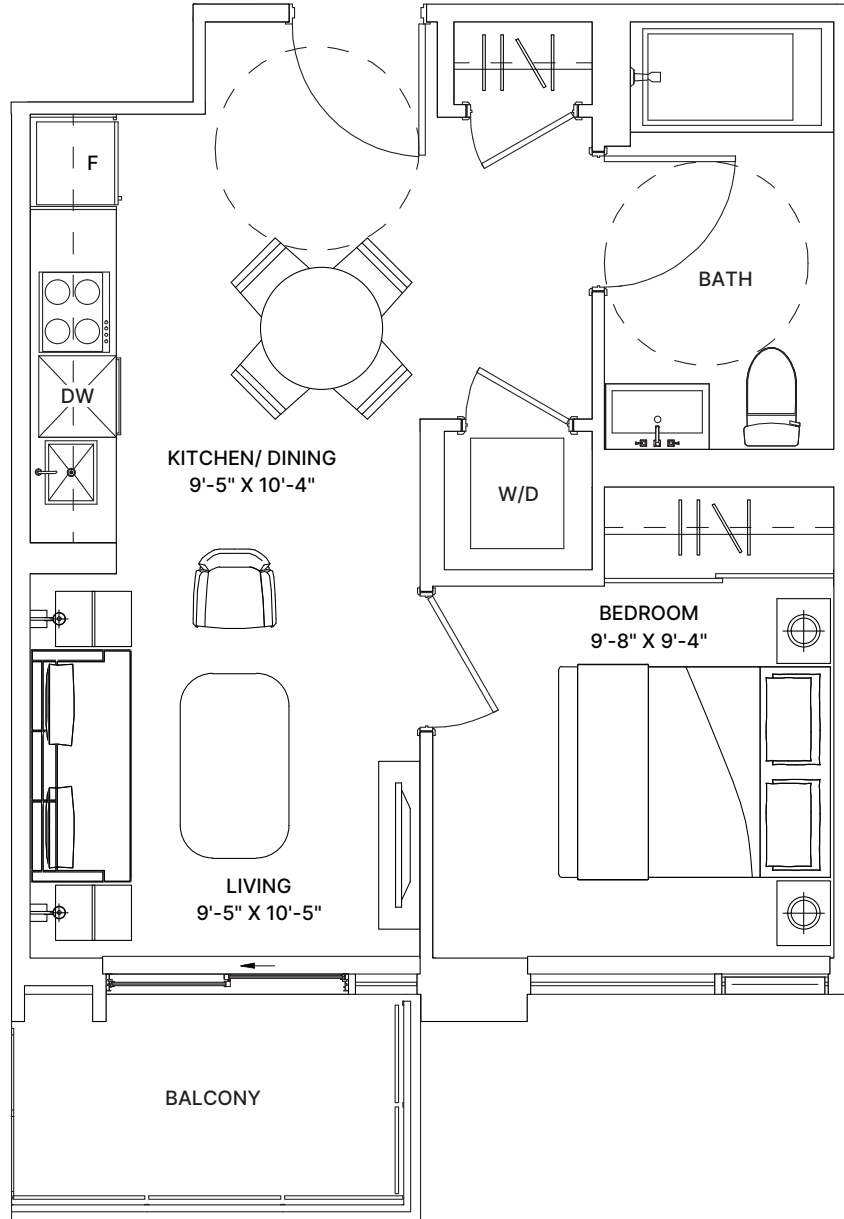

Dimensions, specifications, layouts (including but not limited to tile patterns), window sizes, mullions, fixture representation, appliance and fixture locations, and materials are approximate only, may vary, and are subject to changes without notice as provided in the Agreement of Purchase and Sale. Plans may be reversed. Wall thickness will vary with floor levels reducing room dimensions accordingly. Actual usable floor space may vary from the stated floor area. Measurements of rooms set forth on any floor plan are generally taken at the greatest points of each given room and centre line of windows (as if the room were perfectly rectangular). Furniture is not included. Furniture shown on terrace spaces should be secured for safety. Prices are subject to change without notice. E. & O.E. Plans are not to scale. For more information on the method used for calculating floor area of any unit, reference should be made to Builder Bulletin NO. 22 published by Tarion.



FLOORS 6-8, SUITE 09  
 FLOOR 9, SUITE 03  
 FLOORS 10-25, SUITE 05  
 LPH, PH, SUITE 05

# RAGLAN HOUSE

CONDOMINIUMS


## ABBEY

1 BEDROOM

TOTAL: 583 sq.ft.

INTERIOR: 549 sq.ft.

EXTERIOR: 34 sq.ft.

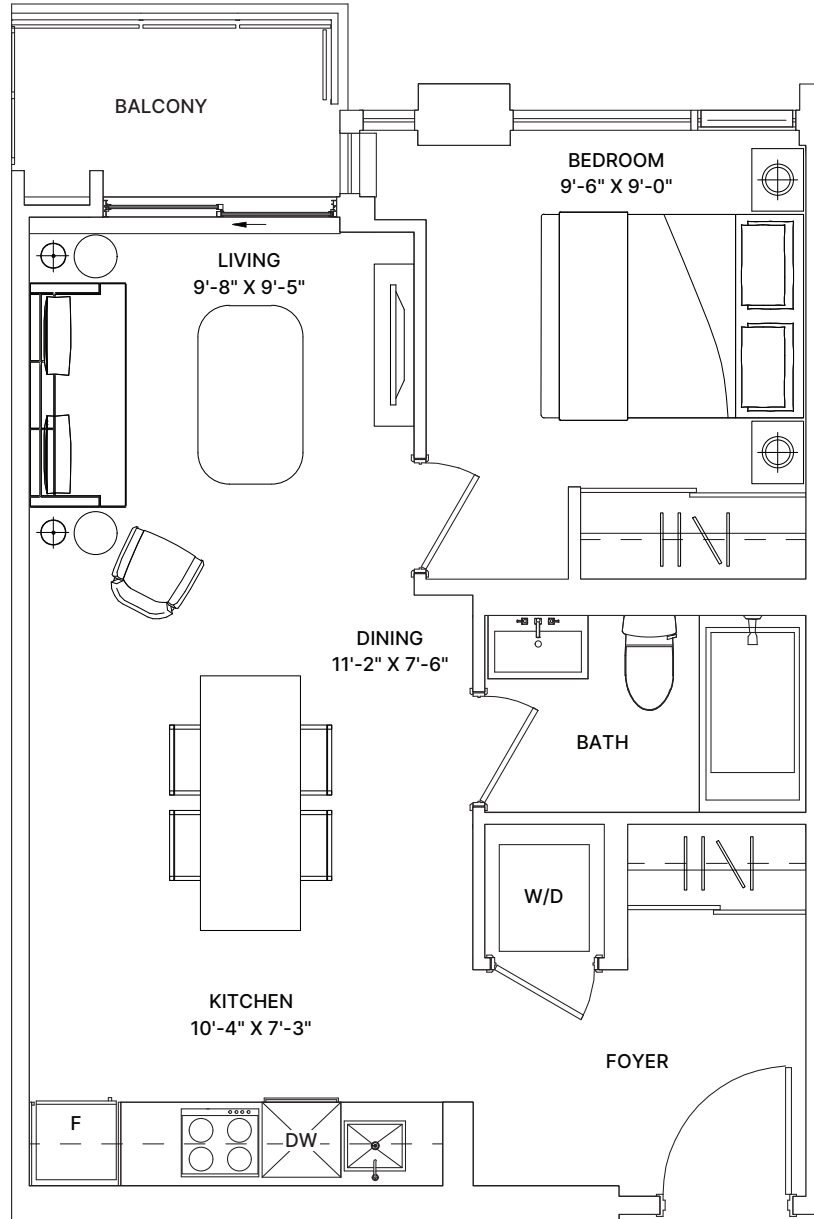

Dimensions, specifications, layouts (including but not limited to tile patterns), window sizes, mullions, fixture representation, appliance and fixture locations, and materials are approximate only, may vary, and are subject to changes without notice as provided in the Agreement of Purchase and Sale. Plans may be reversed. Wall thickness will vary with floor levels reducing room dimensions accordingly. Actual usable floor space may vary from the stated floor area. Measurements of rooms set forth on any floor plan are generally taken at the greatest points of each given room and centre line of windows (as if the room were perfectly rectangular). Furniture is not included. Furniture shown on terrace spaces should be secured for safety. Prices are subject to change without notice. E. & O.E. Plans are not to scale. For more information on the method used for calculating floor area of any unit, reference should be made to Builder Bulletin NO. 22 published by Tarion.

**CAMROST  
FELCORP.**  
EST 1976



FLOORS 10-25, SUITE 01 & 11

# RAGLAN HOUSE

CONDOMINIUMS


## MOORGATE

1 BEDROOM

TOTAL: 630 sq.ft.

INTERIOR: 540 sq.ft.

EXTERIOR: 90 sq.ft.

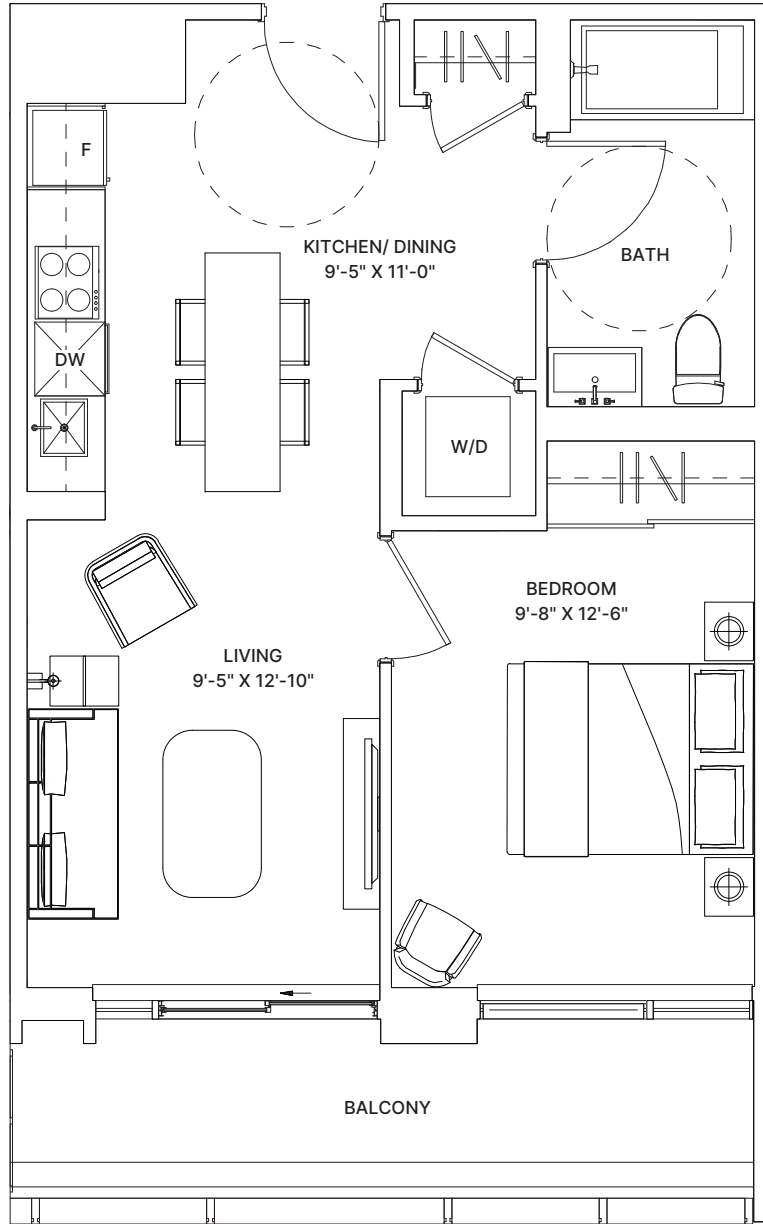

Dimensions, specifications, layouts (including but not limited to tile patterns), window sizes, mullions, fixture representation, appliance and fixture locations, and materials are approximate only, may vary, and are subject to changes without notice as provided in the Agreement of Purchase and Sale. Plans may be reversed. Wall thickness will vary with floor levels reducing room dimensions accordingly. Actual usable floor space may vary from the stated floor area. Measurements of rooms set forth on any floor plan are generally taken at the greatest points of each given room and centre line of windows (as if the room were perfectly rectangular). Furniture is not included. Furniture shown on terrace spaces should be secured for safety. Prices are subject to change without notice. E. & O.E. Plans are not to scale. For more information on the method used for calculating floor area of any unit, reference should be made to Builder Bulletin NO. 22 published by Tarion.



FLOORS 2-5, SUITE 09



# RAGLAN HOUSE

CONDOMINIUMS


## NORTHFIELD

1 BEDROOM + DEN

TOTAL: 662 sq.ft.

INTERIOR: 611 sq.ft.

EXTERIOR: 51 sq.ft.

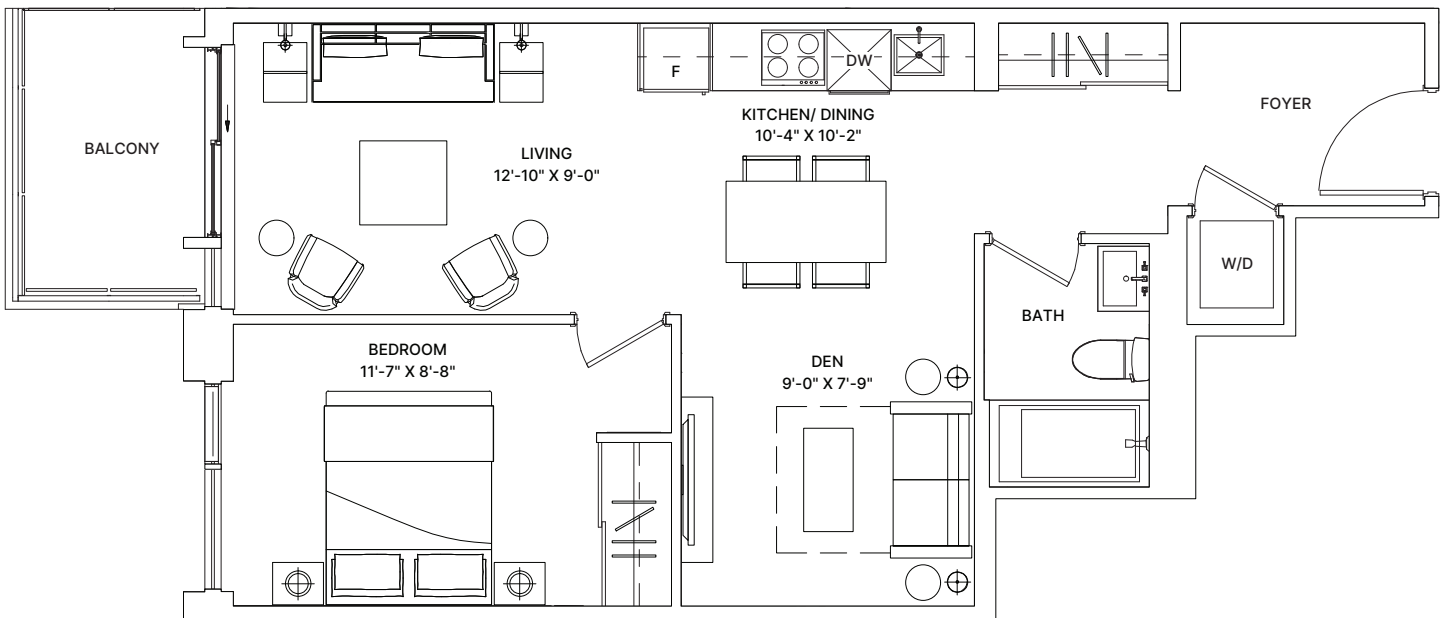

Dimensions, specifications, layouts (including but not limited to tile patterns), window sizes, mullions, fixture representation, appliance and fixture locations, and materials are approximate only, may vary, and are subject to changes without notice as provided in the Agreement of Purchase and Sale. Plans may be reversed. Wall thickness will vary with floor levels reducing room dimensions accordingly. Actual usable floor space may vary from the stated floor area. Measurements of rooms set forth on any floor plan are generally taken at the greatest points of each given room and centre line of windows (as if the room were perfectly rectangular). Furniture is not included. Furniture shown on terrace spaces should be secured for safety. Prices are subject to change without notice. E. & O.E. Plans are not to scale. For more information on the method used for calculating floor area of any unit, reference should be made to Builder Bulletin NO. 22 published by Tarion.



FLOORS 7-8, SUITE 12 & 13  
 FLOOR 9, SUITE 06 & 07  
 FLOORS 10-25, SUITE 08 & 09

# RAGLAN HOUSE

CONDOMINIUMS


## OAKWOOD

1 BEDROOM + DEN

TOTAL: 708 sq.ft.

INTERIOR: 634 sq.ft.

EXTERIOR: 74 sq.ft.

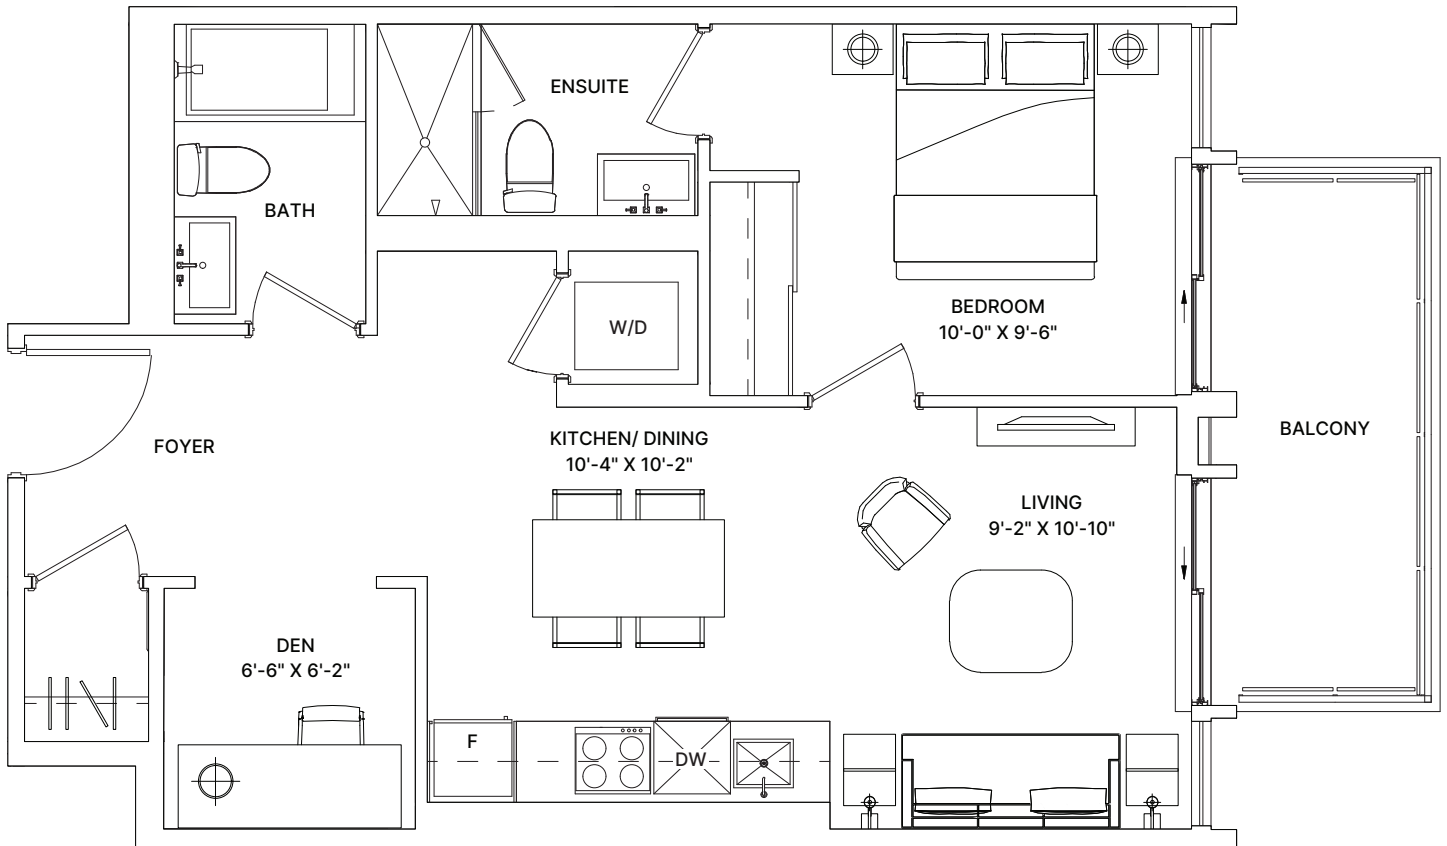

Dimensions, specifications, layouts (including but not limited to tile patterns), window sizes, mullions, fixture representation, appliance and fixture locations, and materials are approximate only, may vary, and are subject to changes without notice as provided in the Agreement of Purchase and Sale. Plans may be reversed. Wall thickness will vary with floor levels reducing room dimensions accordingly. Actual usable floor space may vary from the stated floor area. Measurements of rooms set forth on any floor plan are generally taken at the greatest points of each given room and centre line of windows (as if the room were perfectly rectangular). Furniture is not included. Furniture shown on terrace spaces should be secured for safety. Prices are subject to change without notice. E. & O.E. Plans are not to scale. For more information on the method used for calculating floor area of any unit, reference should be made to Builder Bulletin NO. 22 published by Tarion.



FLOORS 10-25, SUITE 03  
LPH, PH, UPH, SUITE 03

# RAGLAN HOUSE

CONDOMINIUMS


## TINSLEY

1 BEDROOM + DEN

TOTAL: 704 sq.ft.

INTERIOR: 668 sq.ft.

EXTERIOR: 36 sq.ft.

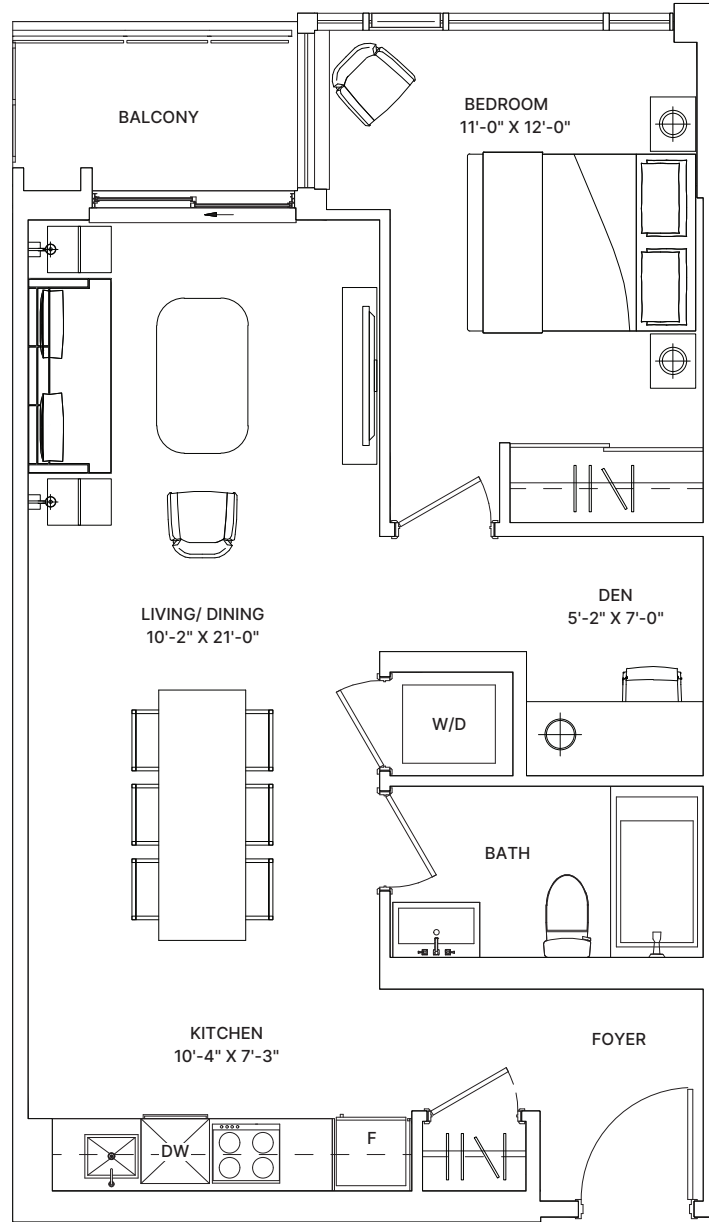

Dimensions, specifications, layouts (including but not limited to tile patterns), window sizes, mullions, fixture representation, appliance and fixture locations, and materials are approximate only, may vary, and are subject to changes without notice as provided in the Agreement of Purchase and Sale. Plans may be reversed. Wall thickness will vary with floor levels reducing room dimensions accordingly. Actual usable floor space may vary from the stated floor area. Measurements of rooms set forth on any floor plan are generally taken at the greatest points of each given room and centre line of windows (as if the room were perfectly rectangular). Furniture is not included. Furniture shown on terrace spaces should be secured for safety. Prices are subject to change without notice. E. & O.E. Plans are not to scale. For more information on the method used for calculating floor area of any unit, reference should be made to Builder Bulletin NO. 22 published by Tarion.



FLOORS 6-8, SUITE 01 & 15

# RAGLAN HOUSE

CONDOMINIUMS


## STOCKWELL

2 BEDROOM

TOTAL: 770 sq.ft.

INTERIOR: 740 sq.ft.

EXTERIOR: 30 sq.ft.

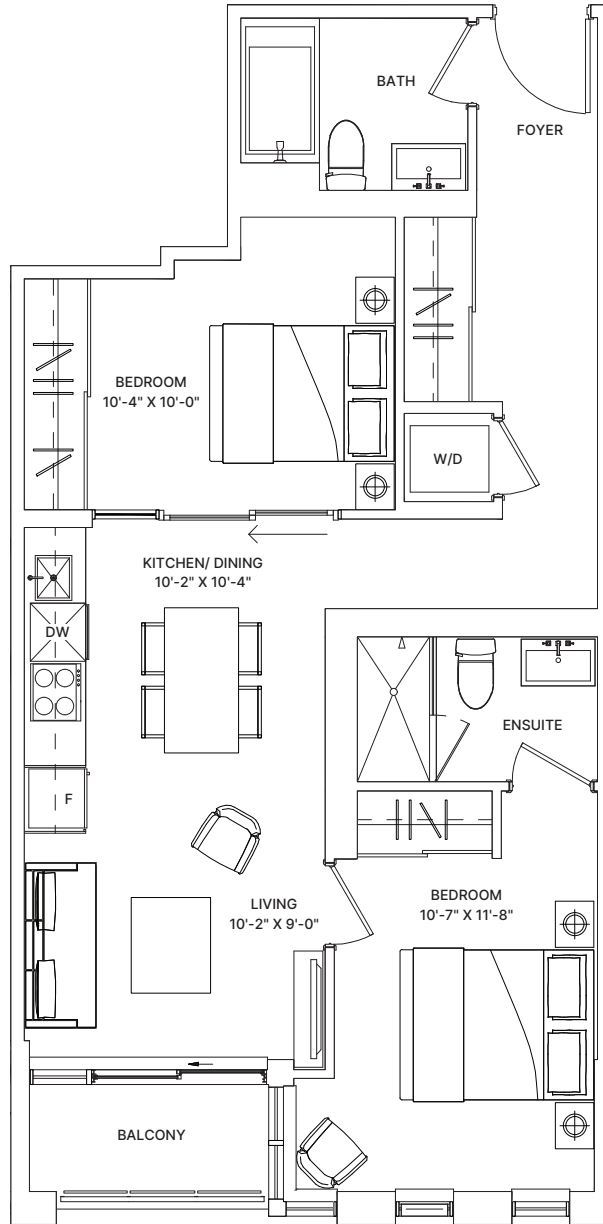

Dimensions, specifications, layouts (including but not limited to tile patterns), window sizes, mullions, fixture representation, appliance and fixture locations, and materials are approximate only, may vary, and are subject to changes without notice as provided in the Agreement of Purchase and Sale. Plans may be reversed. Wall thickness will vary with floor levels reducing room dimensions accordingly. Actual usable floor space may vary from the stated floor area. Measurements of rooms set forth on any floor plan are generally taken at the greatest points of each given room and centre line of windows (as if the room were perfectly rectangular). Furniture is not included. Furniture shown on terrace spaces should be secured for safety. Prices are subject to change without notice. E. & O.E. Plans are not to scale. For more information on the method used for calculating floor area of any unit, reference should be made to Builder Bulletin NO. 22 published by Tarion.



FLOORS 2-5, SUITE 08  
FLOORS 6-8, SUITE 08

# RAGLAN HOUSE

CONDOMINIUMS


## BLACKWALL

2 BEDROOM

TOTAL: 815 sq.ft.

INTERIOR: 777 sq.ft.

EXTERIOR: 38 sq.ft.

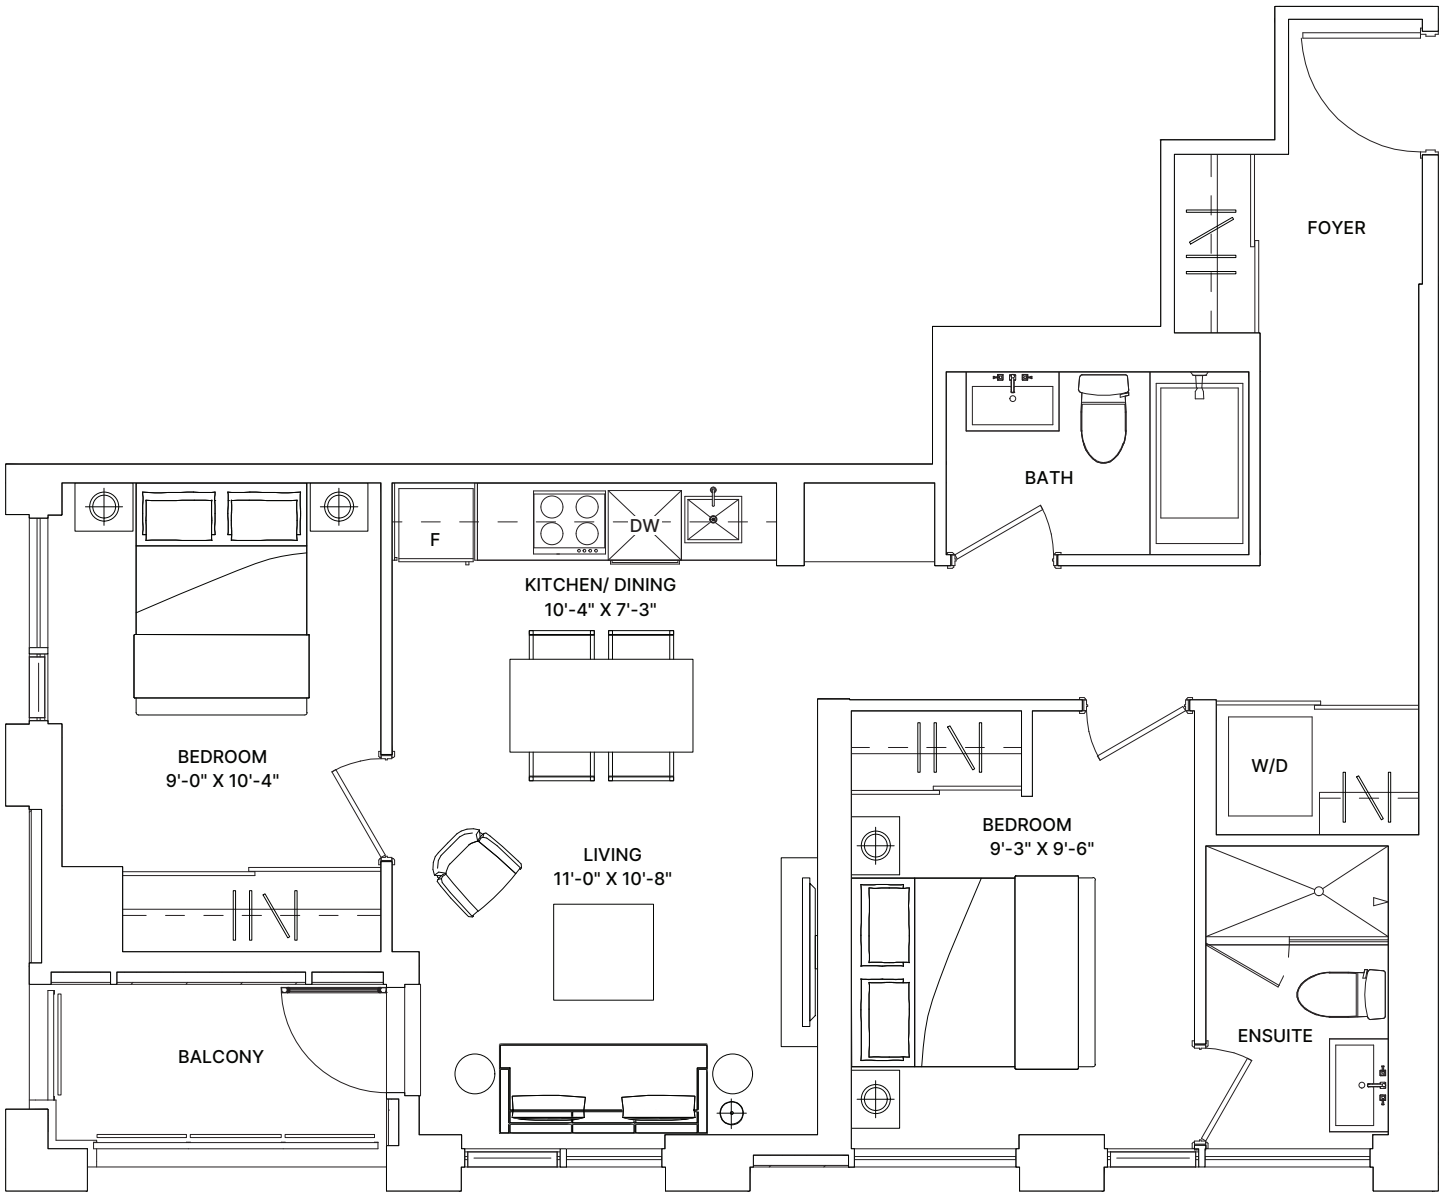

Dimensions, specifications, layouts (including but not limited to tile patterns), window sizes, mullions, fixture representation, appliance and fixture locations, and materials are approximate only, may vary, and are subject to changes without notice as provided in the Agreement of Purchase and Sale. Plans may be reversed. Wall thickness will vary with floor levels reducing room dimensions accordingly. Actual usable floor space may vary from the stated floor area. Measurements of rooms set forth on any floor plan are generally taken at the greatest points of each given room and centre line of windows (as if the room were perfectly rectangular). Furniture is not included. Furniture shown on terrace spaces should be secured for safety. Prices are subject to change without notice. E. & O.E. Plans are not to scale. For more information on the method used for calculating floor area of any unit, reference should be made to Builder Bulletin NO. 22 published by Tarion.



FLOORS 7-8, SUITE 11 & 14  
 FLOOR 9, SUITE 05 & 08  
 FLOORS 10-25, SUITE 07 & 10

# RAGLAN HOUSE

CONDOMINIUMS


## STONE

2 BEDROOM

TOTAL: 829 sq.ft.

INTERIOR: 797 sq.ft.

EXTERIOR: 32 sq.ft.

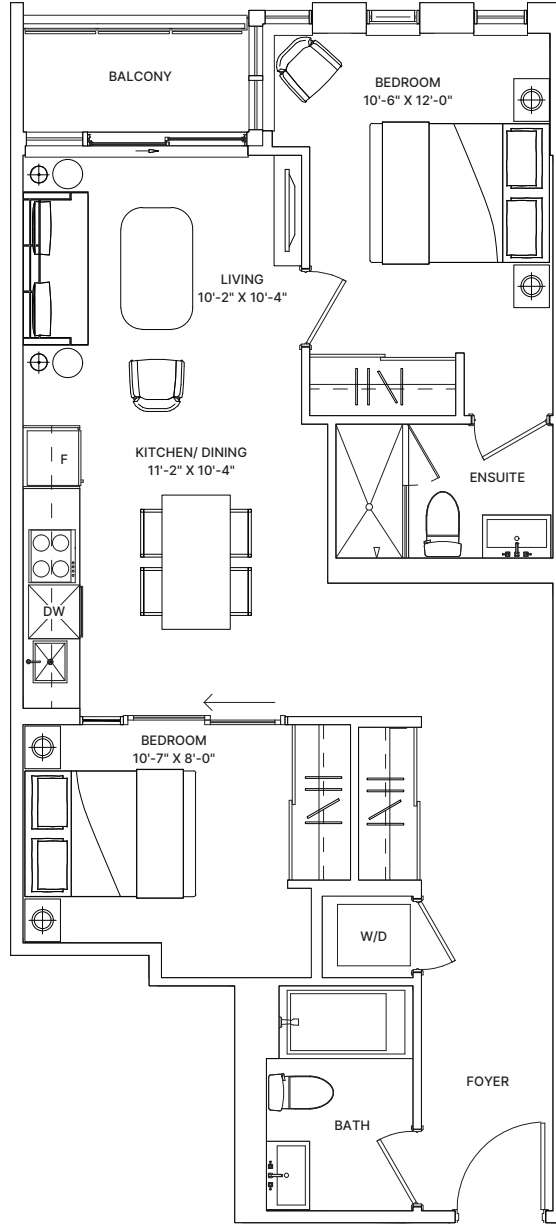

Dimensions, specifications, layouts (including but not limited to tile patterns), window sizes, mullions, fixture representation, appliance and fixture locations, and materials are approximate only, may vary, and are subject to changes without notice as provided in the Agreement of Purchase and Sale. Plans may be reversed. Wall thickness will vary with floor levels reducing room dimensions accordingly. Actual usable floor space may vary from the stated floor area. Measurements of rooms set forth on any floor plan are generally taken at the greatest points of each given room and centre line of windows (as if the room were perfectly rectangular). Furniture is not included. Furniture shown on terrace spaces should be secured for safety. Prices are subject to change without notice. E. & O.E. Plans are not to scale. For more information on the method used for calculating floor area of any unit, reference should be made to Builder Bulletin NO. 22 published by Tarion.



FLOORS 2-5, SUITE 02  
FLOORS 6-8, SUITE 02

# RAGLAN HOUSE

CONDOMINIUMS


## LANCASTER

2 BEDROOM

TOTAL: 832 sq.ft.

INTERIOR: 800 sq.ft.

EXTERIOR: 32 sq.ft.

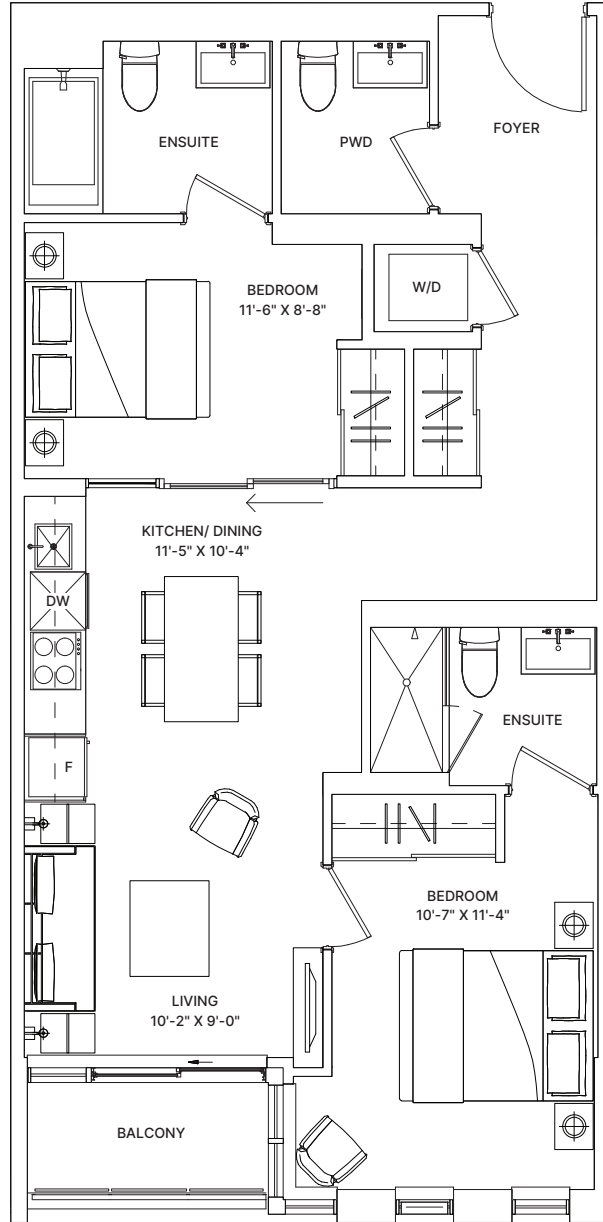

Dimensions, specifications, layouts (including but not limited to tile patterns), window sizes, mullions, fixture representation, appliance and fixture locations, and materials are approximate only, may vary, and are subject to changes without notice as provided in the Agreement of Purchase and Sale. Plans may be reversed. Wall thickness will vary with floor levels reducing room dimensions accordingly. Actual usable floor space may vary from the stated floor area. Measurements of rooms set forth on any floor plan are generally taken at the greatest points of each given room and centre line of windows (as if the room were perfectly rectangular). Furniture is not included. Furniture shown on terrace spaces should be secured for safety. Prices are subject to change without notice. E. & O.E. Plans are not to scale. For more information on the method used for calculating floor area of any unit, reference should be made to Builder Bulletin NO. 22 published by Tarion.



FLOORS 2-5, SUITE 07  
FLOORS 6-8, SUITE 07

# RAGLAN HOUSE

CONDOMINIUMS


## PELHAM

2 BEDROOM

TOTAL: 857 sq.ft.

INTERIOR: 825 sq.ft.

EXTERIOR: 32 sq.ft.

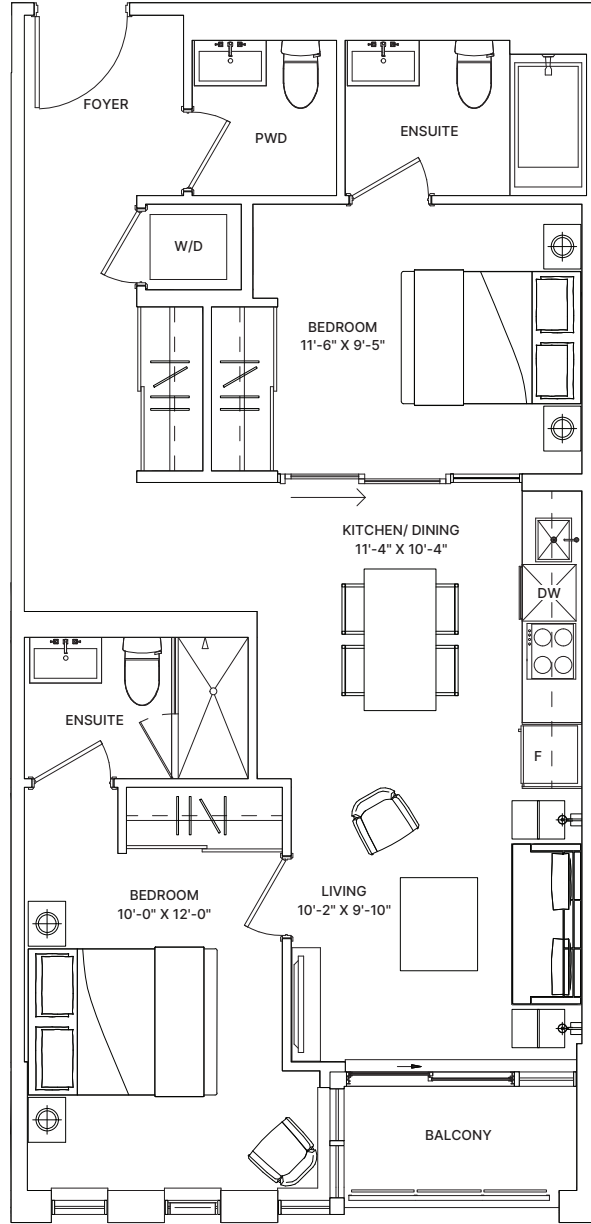

Dimensions, specifications, layouts (including but not limited to tile patterns), window sizes, mullions, fixture representation, appliance and fixture locations, and materials are approximate only, may vary, and are subject to changes without notice as provided in the Agreement of Purchase and Sale. Plans may be reversed. Wall thickness will vary with floor levels reducing room dimensions accordingly. Actual usable floor space may vary from the stated floor area. Measurements of rooms set forth on any floor plan are generally taken at the greatest points of each given room and centre line of windows (as if the room were perfectly rectangular). Furniture is not included. Furniture shown on terrace spaces should be secured for safety. Prices are subject to change without notice. E. & O.E. Plans are not to scale. For more information on the method used for calculating floor area of any unit, reference should be made to Builder Bulletin NO. 22 published by Tarion.



FLOORS 2-5, SUITE 11



# RAGLAN HOUSE

CONDOMINIUMS


## CAMDEN 2

2 BEDROOM + DEN

TOTAL: 856 sq.ft.

INTERIOR: 824 sq.ft.

EXTERIOR: 32 sq.ft.

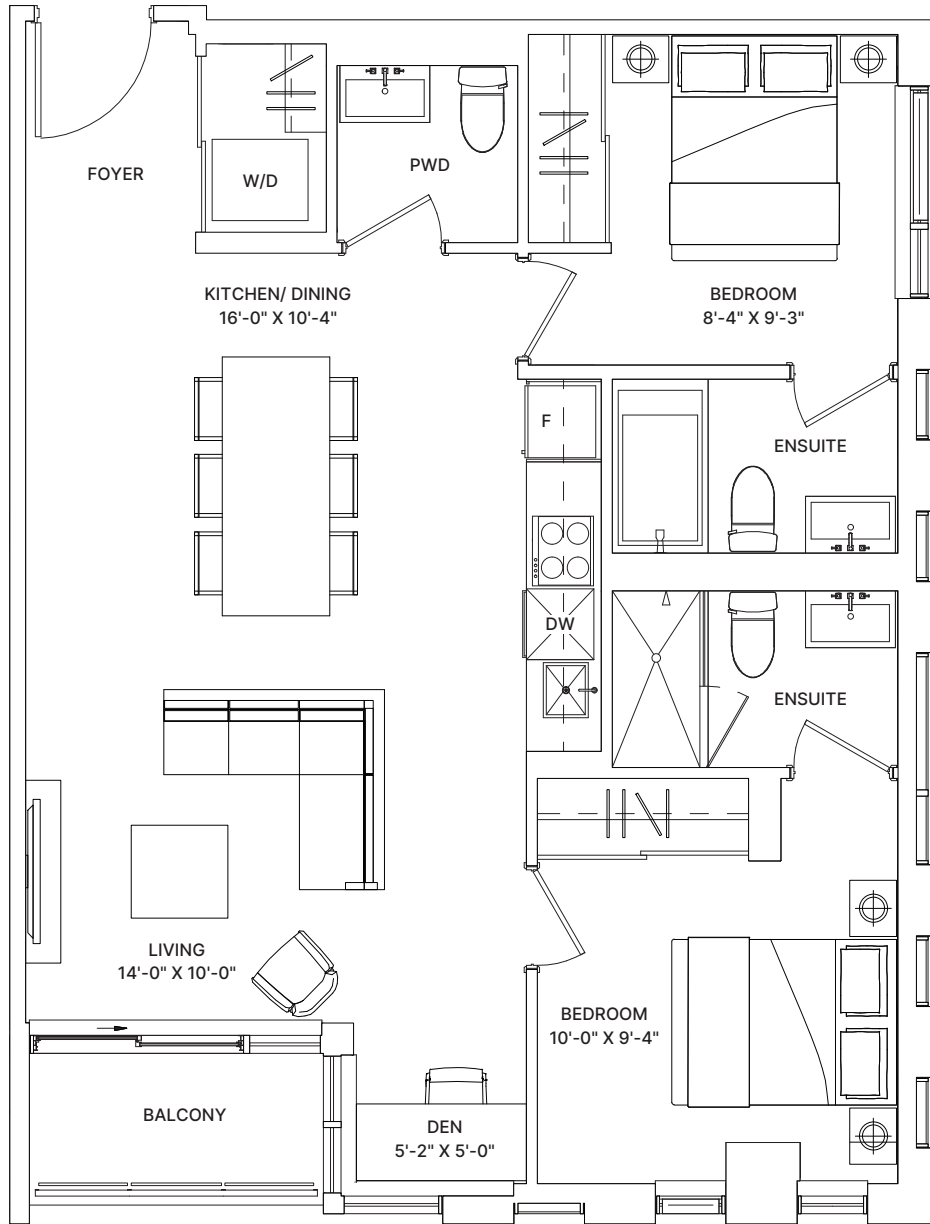

Dimensions, specifications, layouts (including but not limited to tile patterns), window sizes, mullions, fixture representation, appliance and fixture locations, and materials are approximate only, may vary, and are subject to changes without notice as provided in the Agreement of Purchase and Sale. Plans may be reversed. Wall thickness will vary with floor levels reducing room dimensions accordingly. Actual usable floor space may vary from the stated floor area. Measurements of rooms set forth on any floor plan are generally taken at the greatest points of each given room and centre line of windows (as if the room were perfectly rectangular). Furniture is not included. Furniture shown on terrace spaces should be secured for safety. Prices are subject to change without notice. E. & O.E. Plans are not to scale. For more information on the method used for calculating floor area of any unit, reference should be made to Builder Bulletin NO. 22 published by Tarion.



FLOORS 2-5, SUITE 06  
FLOORS 6-8, SUITE 06

# RAGLAN HOUSE

CONDOMINIUMS


## CAMDEN

2 BEDROOM + DEN

TOTAL: 891 sq.ft.

INTERIOR: 859 sq.ft.

EXTERIOR: 32 sq.ft.

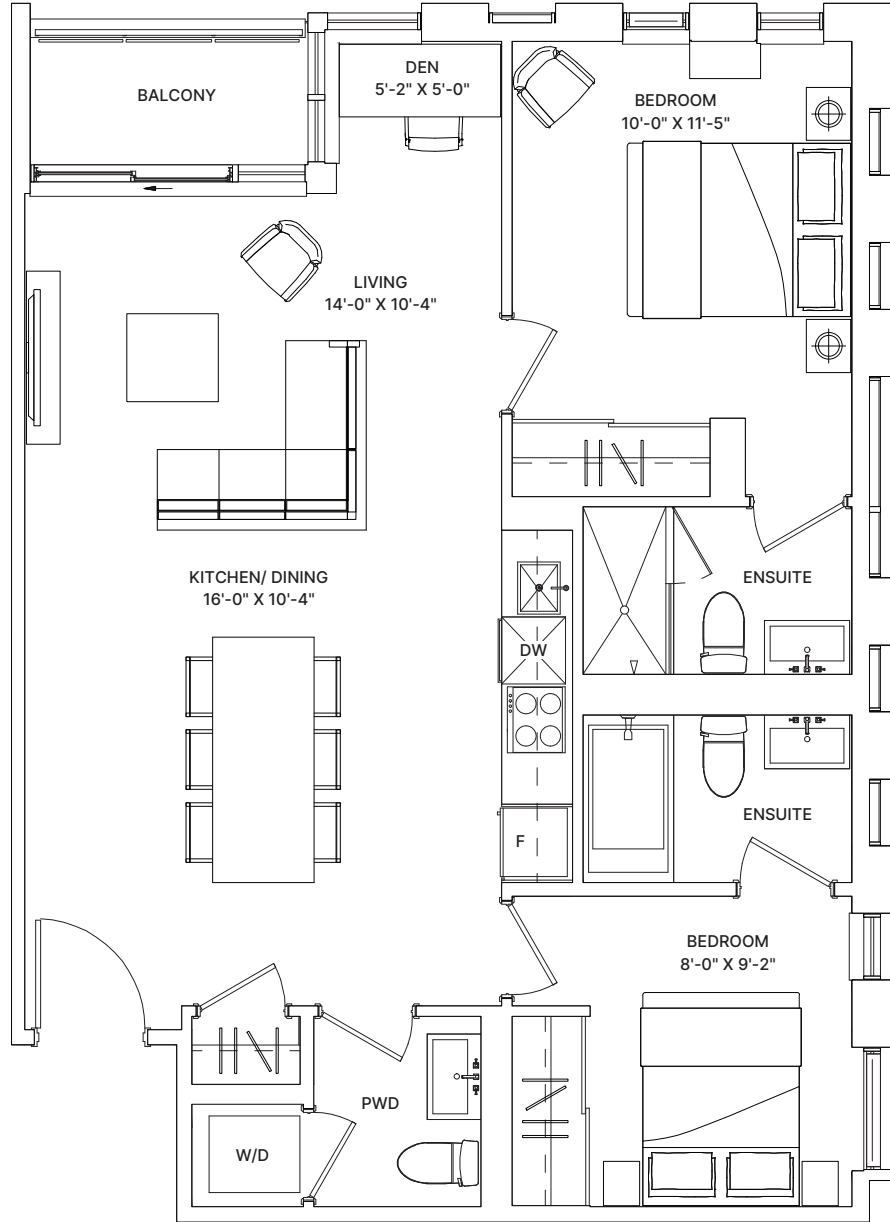

Dimensions, specifications, layouts (including but not limited to tile patterns), window sizes, mullions, fixture representation, appliance and fixture locations, and materials are approximate only, may vary, and are subject to changes without notice as provided in the Agreement of Purchase and Sale. Plans may be reversed. Wall thickness will vary with floor levels reducing room dimensions accordingly. Actual usable floor space may vary from the stated floor area. Measurements of rooms set forth on any floor plan are generally taken at the greatest points of each given room and centre line of windows (as if the room were perfectly rectangular). Furniture is not included. Furniture shown on terrace spaces should be secured for safety. Prices are subject to change without notice. E. & O.E. Plans are not to scale. For more information on the method used for calculating floor area of any unit, reference should be made to Builder Bulletin NO. 22 published by Tarion.



FLOORS 2-5, SUITE 04  
FLOORS 6-8, SUITE 04